

A Project by
BLUE WATER
INFRA DEVELOPERS



(TLP) NO: 34/2023/G

**YOUR DREAM BEACH GETAWAY IS WAITING
MAKE IT YOUR SECOND HOME!**



Blue Bay

Retreat

Luxurious Beach Plots @ ADIVI VILLAGE, BAPATLA

AMENITIES



100% VAASTHU




GRAND MAIN ENTRANCE



100% CLEAR TITLE



BASKETBALL COURTS

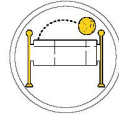

VOLLEYBALL COURTS



CC ROADS



UNDERGROUND ELECTRICITY



UNDERGROUND DRAINAGE LINE



WATER LINES



PARTY LAWNS



CHILDREN PLAY AREA



MODERN STREET LIGHTS



AVENUE PLANTATION



SURROUNDED BY COMPOUND WALL



WIDE FOOTPATHS



LAYOUT PLAN


Site Plan SY. No : 471/3, 475/2A, 475/2B, 475/102, 475/1D-A, 476/1 & 476/2 of ADIVI VILLAGE & GP, BAPATLA MD & Dist. A.P.

Extent : Acres 26.47 Cents
Total Plots : 288

EVERY TURN ENDS IN TRANQUILITY



Blue Bay Retreat

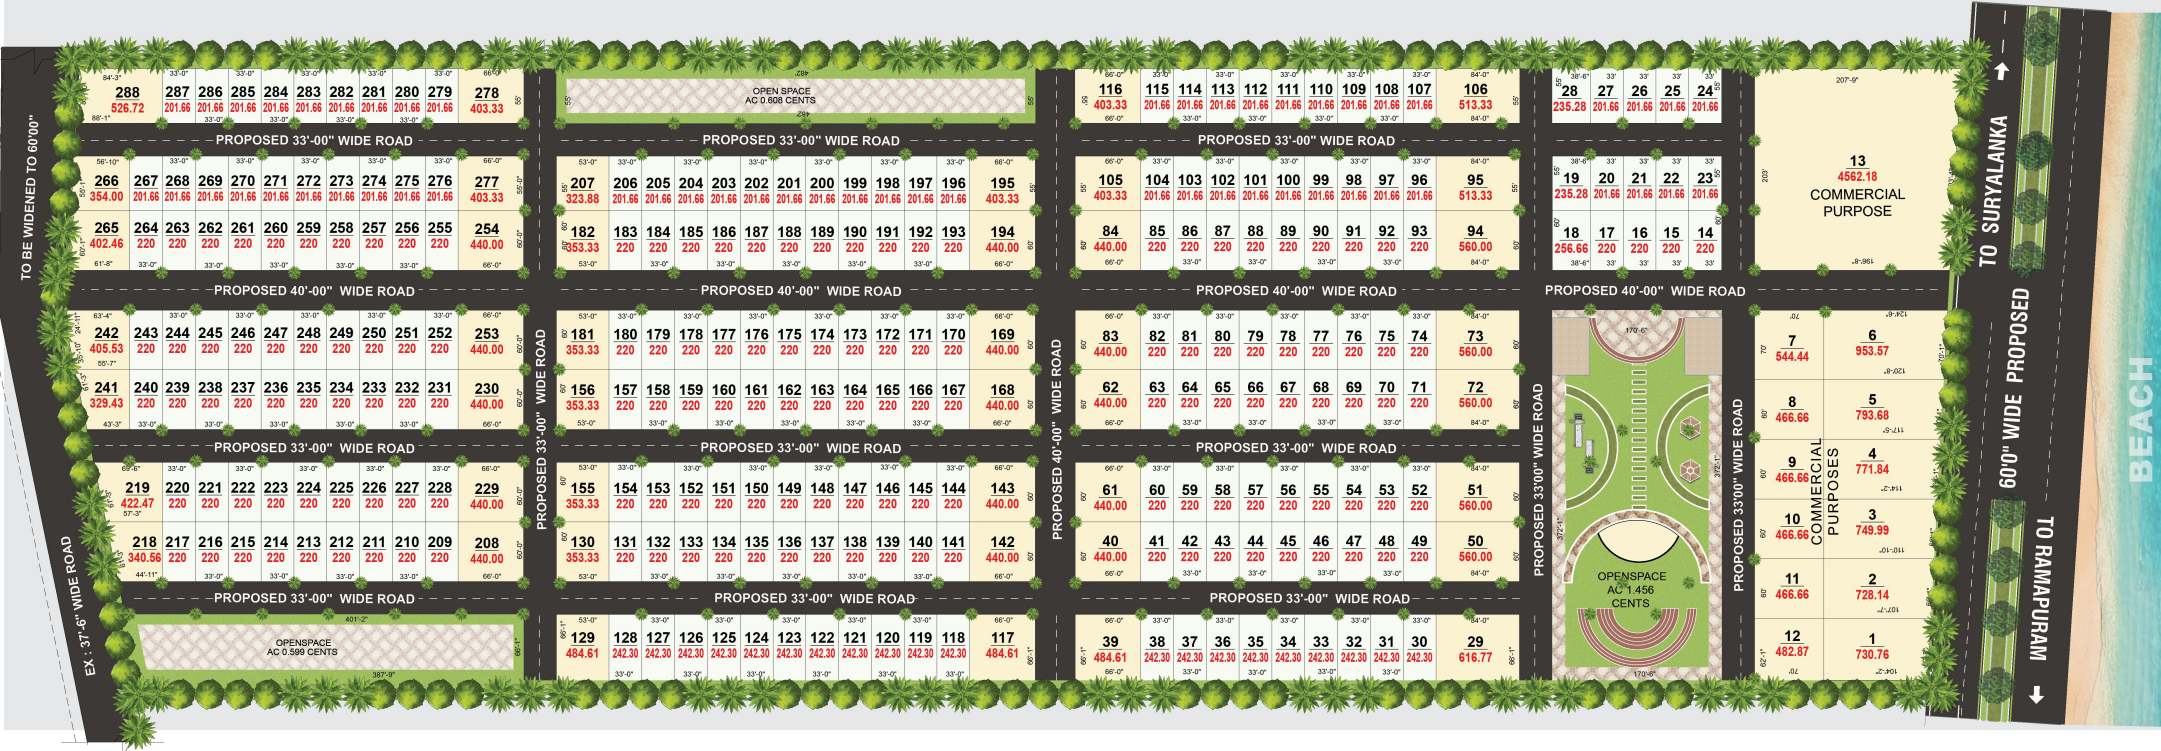

LOCATION PLAN (Not to scale)



LOCATION HIGHLIGHTS

- Myra Beach Resort
- V Hotels
- Sea Breeze resort
- Riviera Hotel
- Ala Beach Resort
- Golden Sands Beach Front Resorts
Also an upcoming ITC Resort
- A clean, safe and close beach within
a 5-hour drive from Hyderabad



BROCHURE DESIGN BY



9290 55 9933

Note: the brochure is only conceptual presentation, Developers reserve the Right of change or alter plan time to time as deemed fit.